


# STANDARD DETAIL

## Eaves Panel Connection SR/D/0301

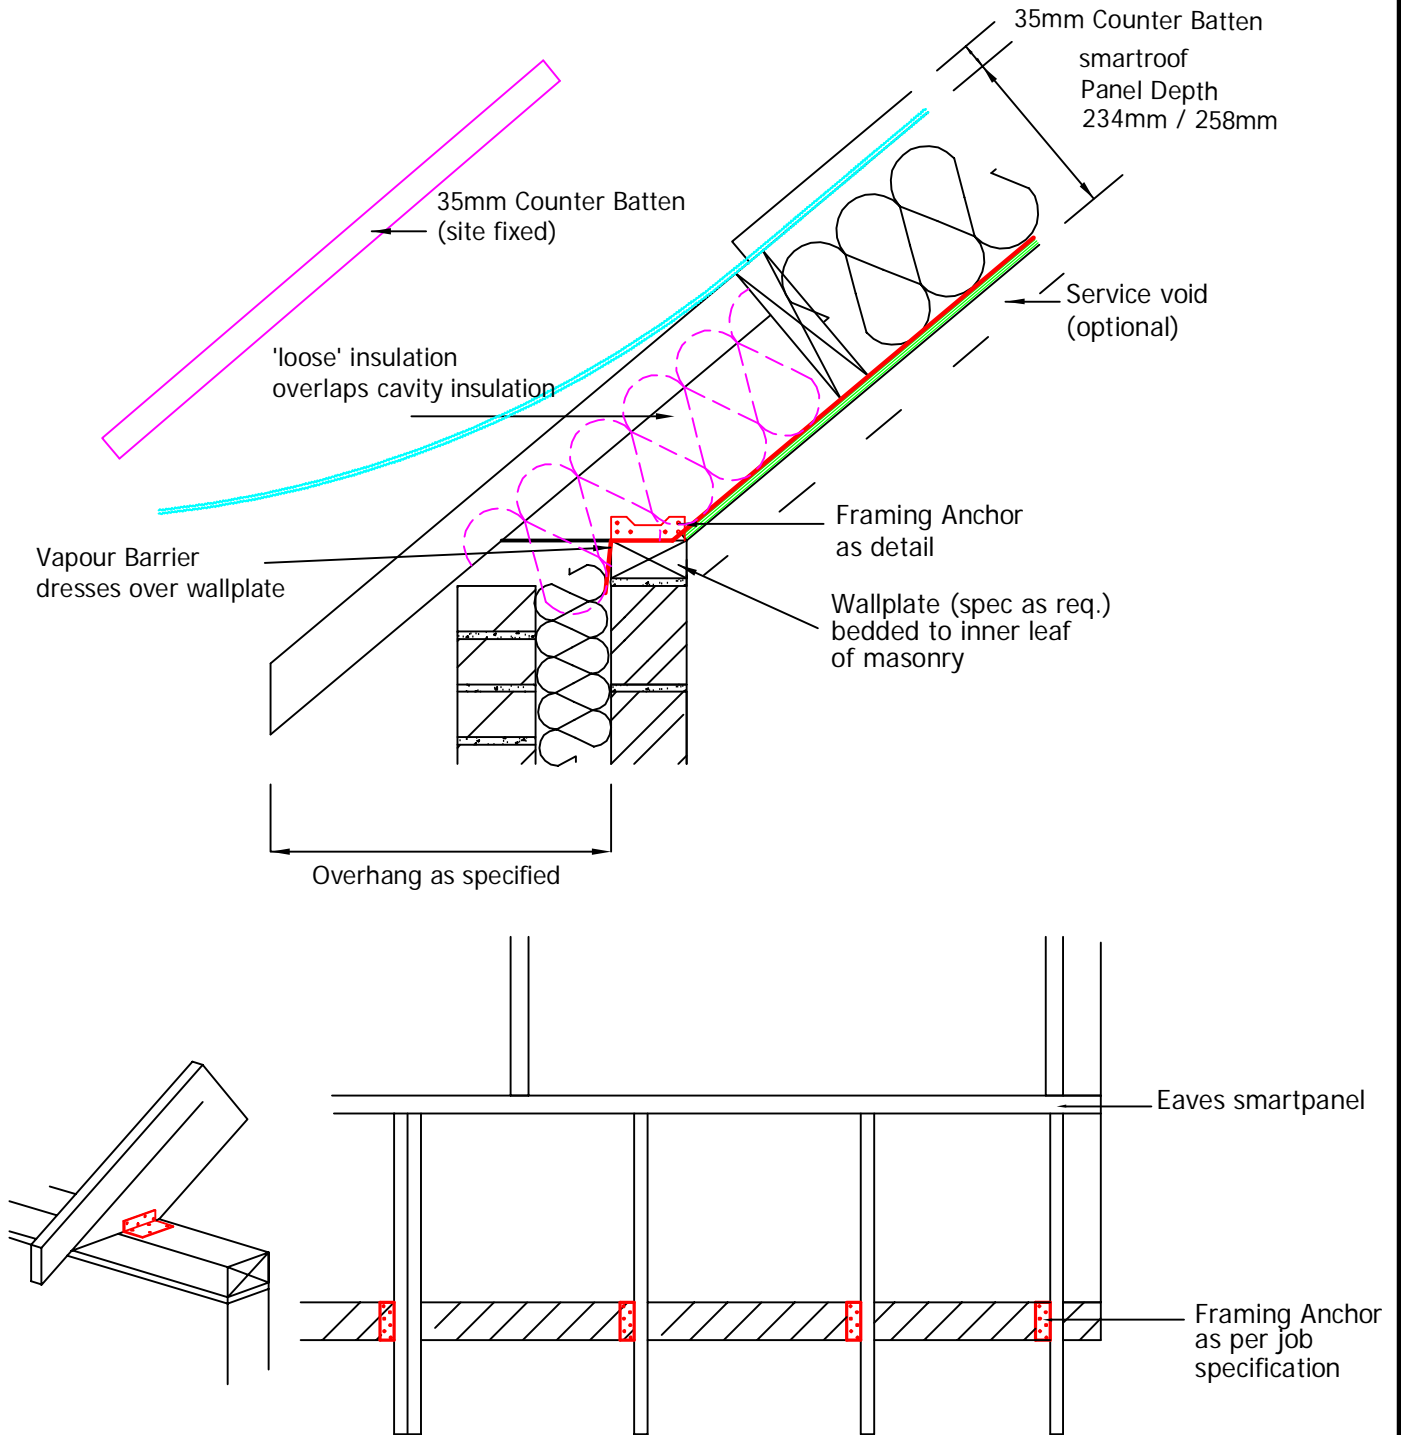

All Fixings as Job Specific Schedule



The copyright of this drawing is vested in smartroof limited

Date	17/06/11
Rev	A (27/07/11)
Scale	1:10 (section) 1:20 (plan)
Drawn by	Nick Clarke

t. 01675 44 2345  
f. 01675 44 3095  
e. info@smartroof.co.uk  
www.smartroof.co.uk